

FLOWING FLOWER MOUNTAIN MEXIDONIA

GENESI PROGETTUALE - PROJECT GENESIS

The city of Lugano is gifted with a beautiful encompassing landscape, that excels at exposing the natural beauty of the country, while contrasting with a balance of modernist and traditional architecture. Imposing and picturesque in its nature, the creation of a mountain through modernist techniques, imitating the neighbouring landscapes, is the objective to obtain an architectural project the "Flowing flower mountain" is a dynamic structure ready to take you into a loop of beauty, exercise and activity, hosting a restaurant, an outdoor fitness area, amphitheatre and carefully landscaped paths.

A sheet of paper flows freely with the smallest force of manipulation, each corner free to flex without breking its structure.


The park not only offers sports activities that we enjoy on land, but also sports activities related to water. It is also possible to rent boats at the park and enjoy Lake Lugano in a different way than usual. There are regional plants on the jetty itself, but aquatic plants such as reeds and water lilies can also be explored here. The jetty itself is to be built on floating pontoons, the construction on land is to be constructed as a wooden structure. The facade to the land is kept closed and covered with a mesh so that the plants can cling to the building. The railings in the necessary places will also be made of mesh. The façade facing the lake is designed very openly so that visitors can enjoy the view of the lake and the park. The park is a circuit, it allows all generations to visit it any day and for any activity imaginable.



PLAN 1:2000




PLAN 1:2000

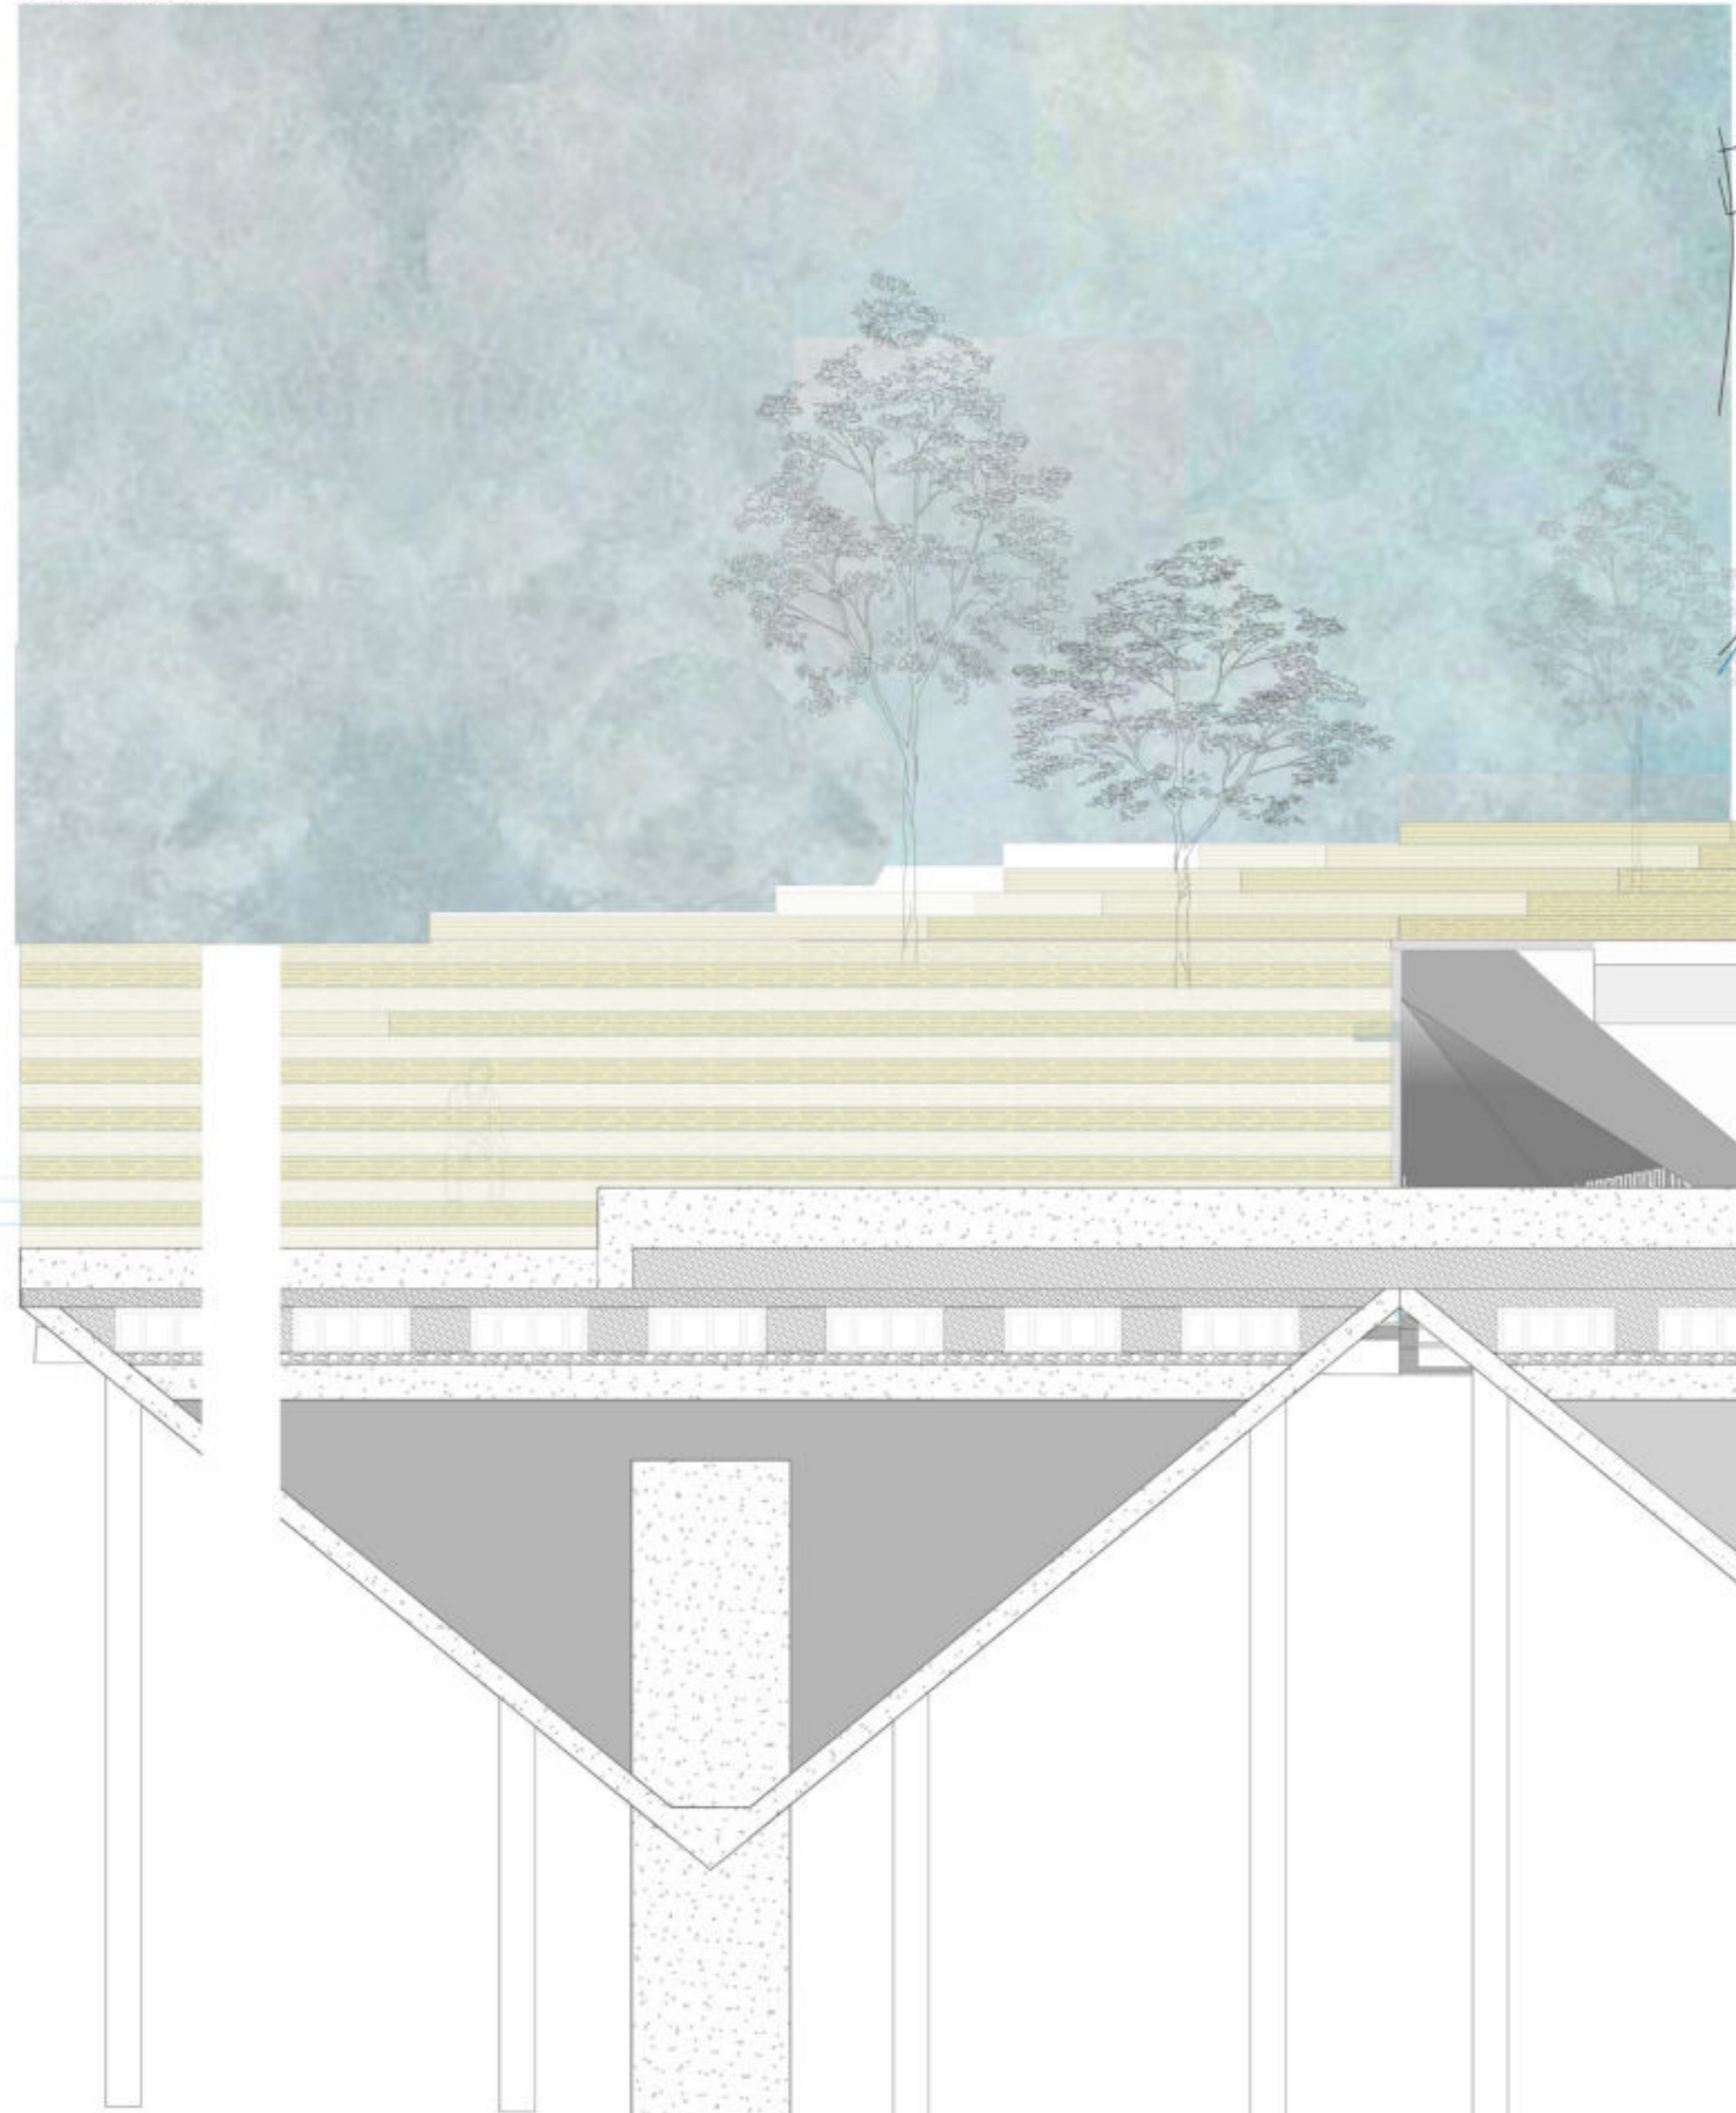


0 5 10 20m

- PLANTING
- SUBSTRATE
- GRAVEL
- CONCRETE PLATFORM
- SCREED FILLING
- CLAY BLOCK
- AIR GAP
- CONCRETE SHELL

GROUND FOUR PLAN 1:125

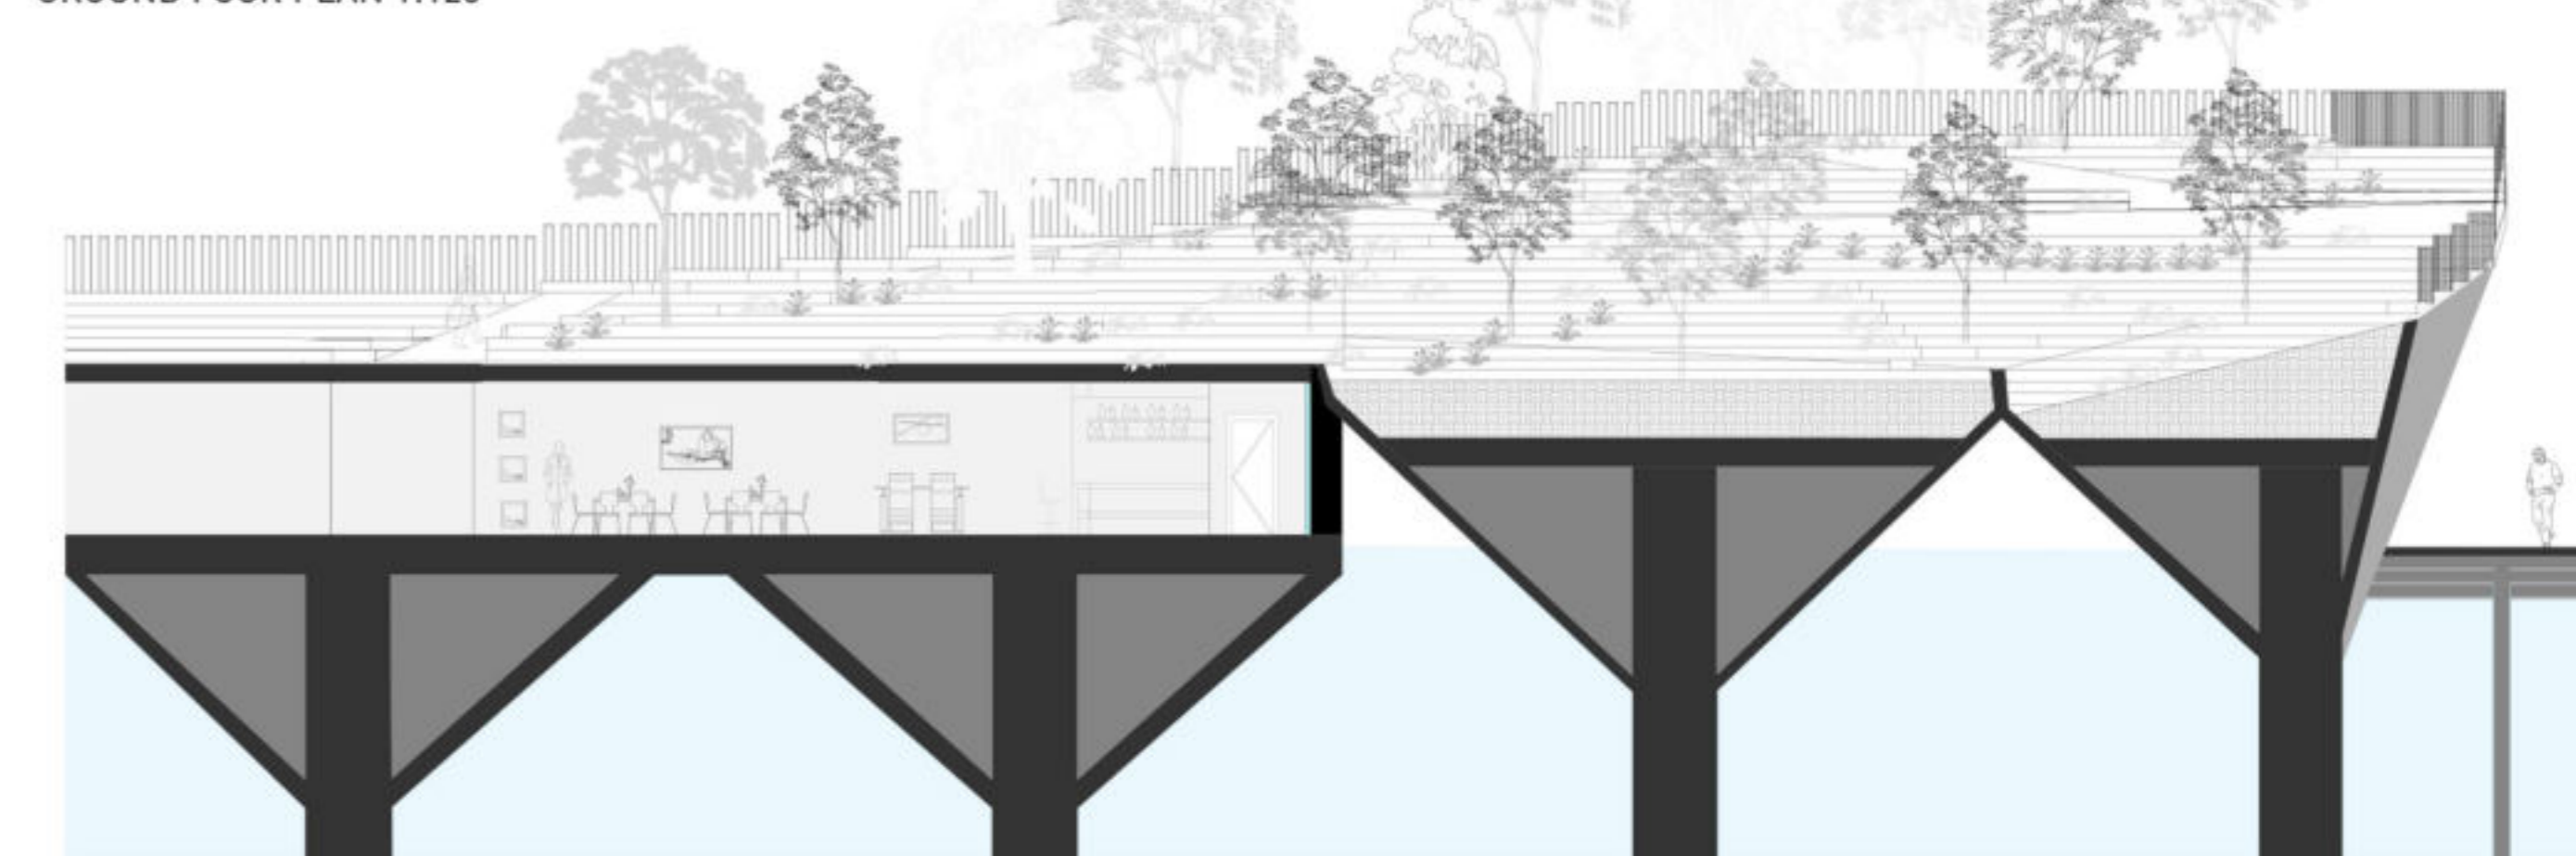

GROUND FOUR PLAN 1:125

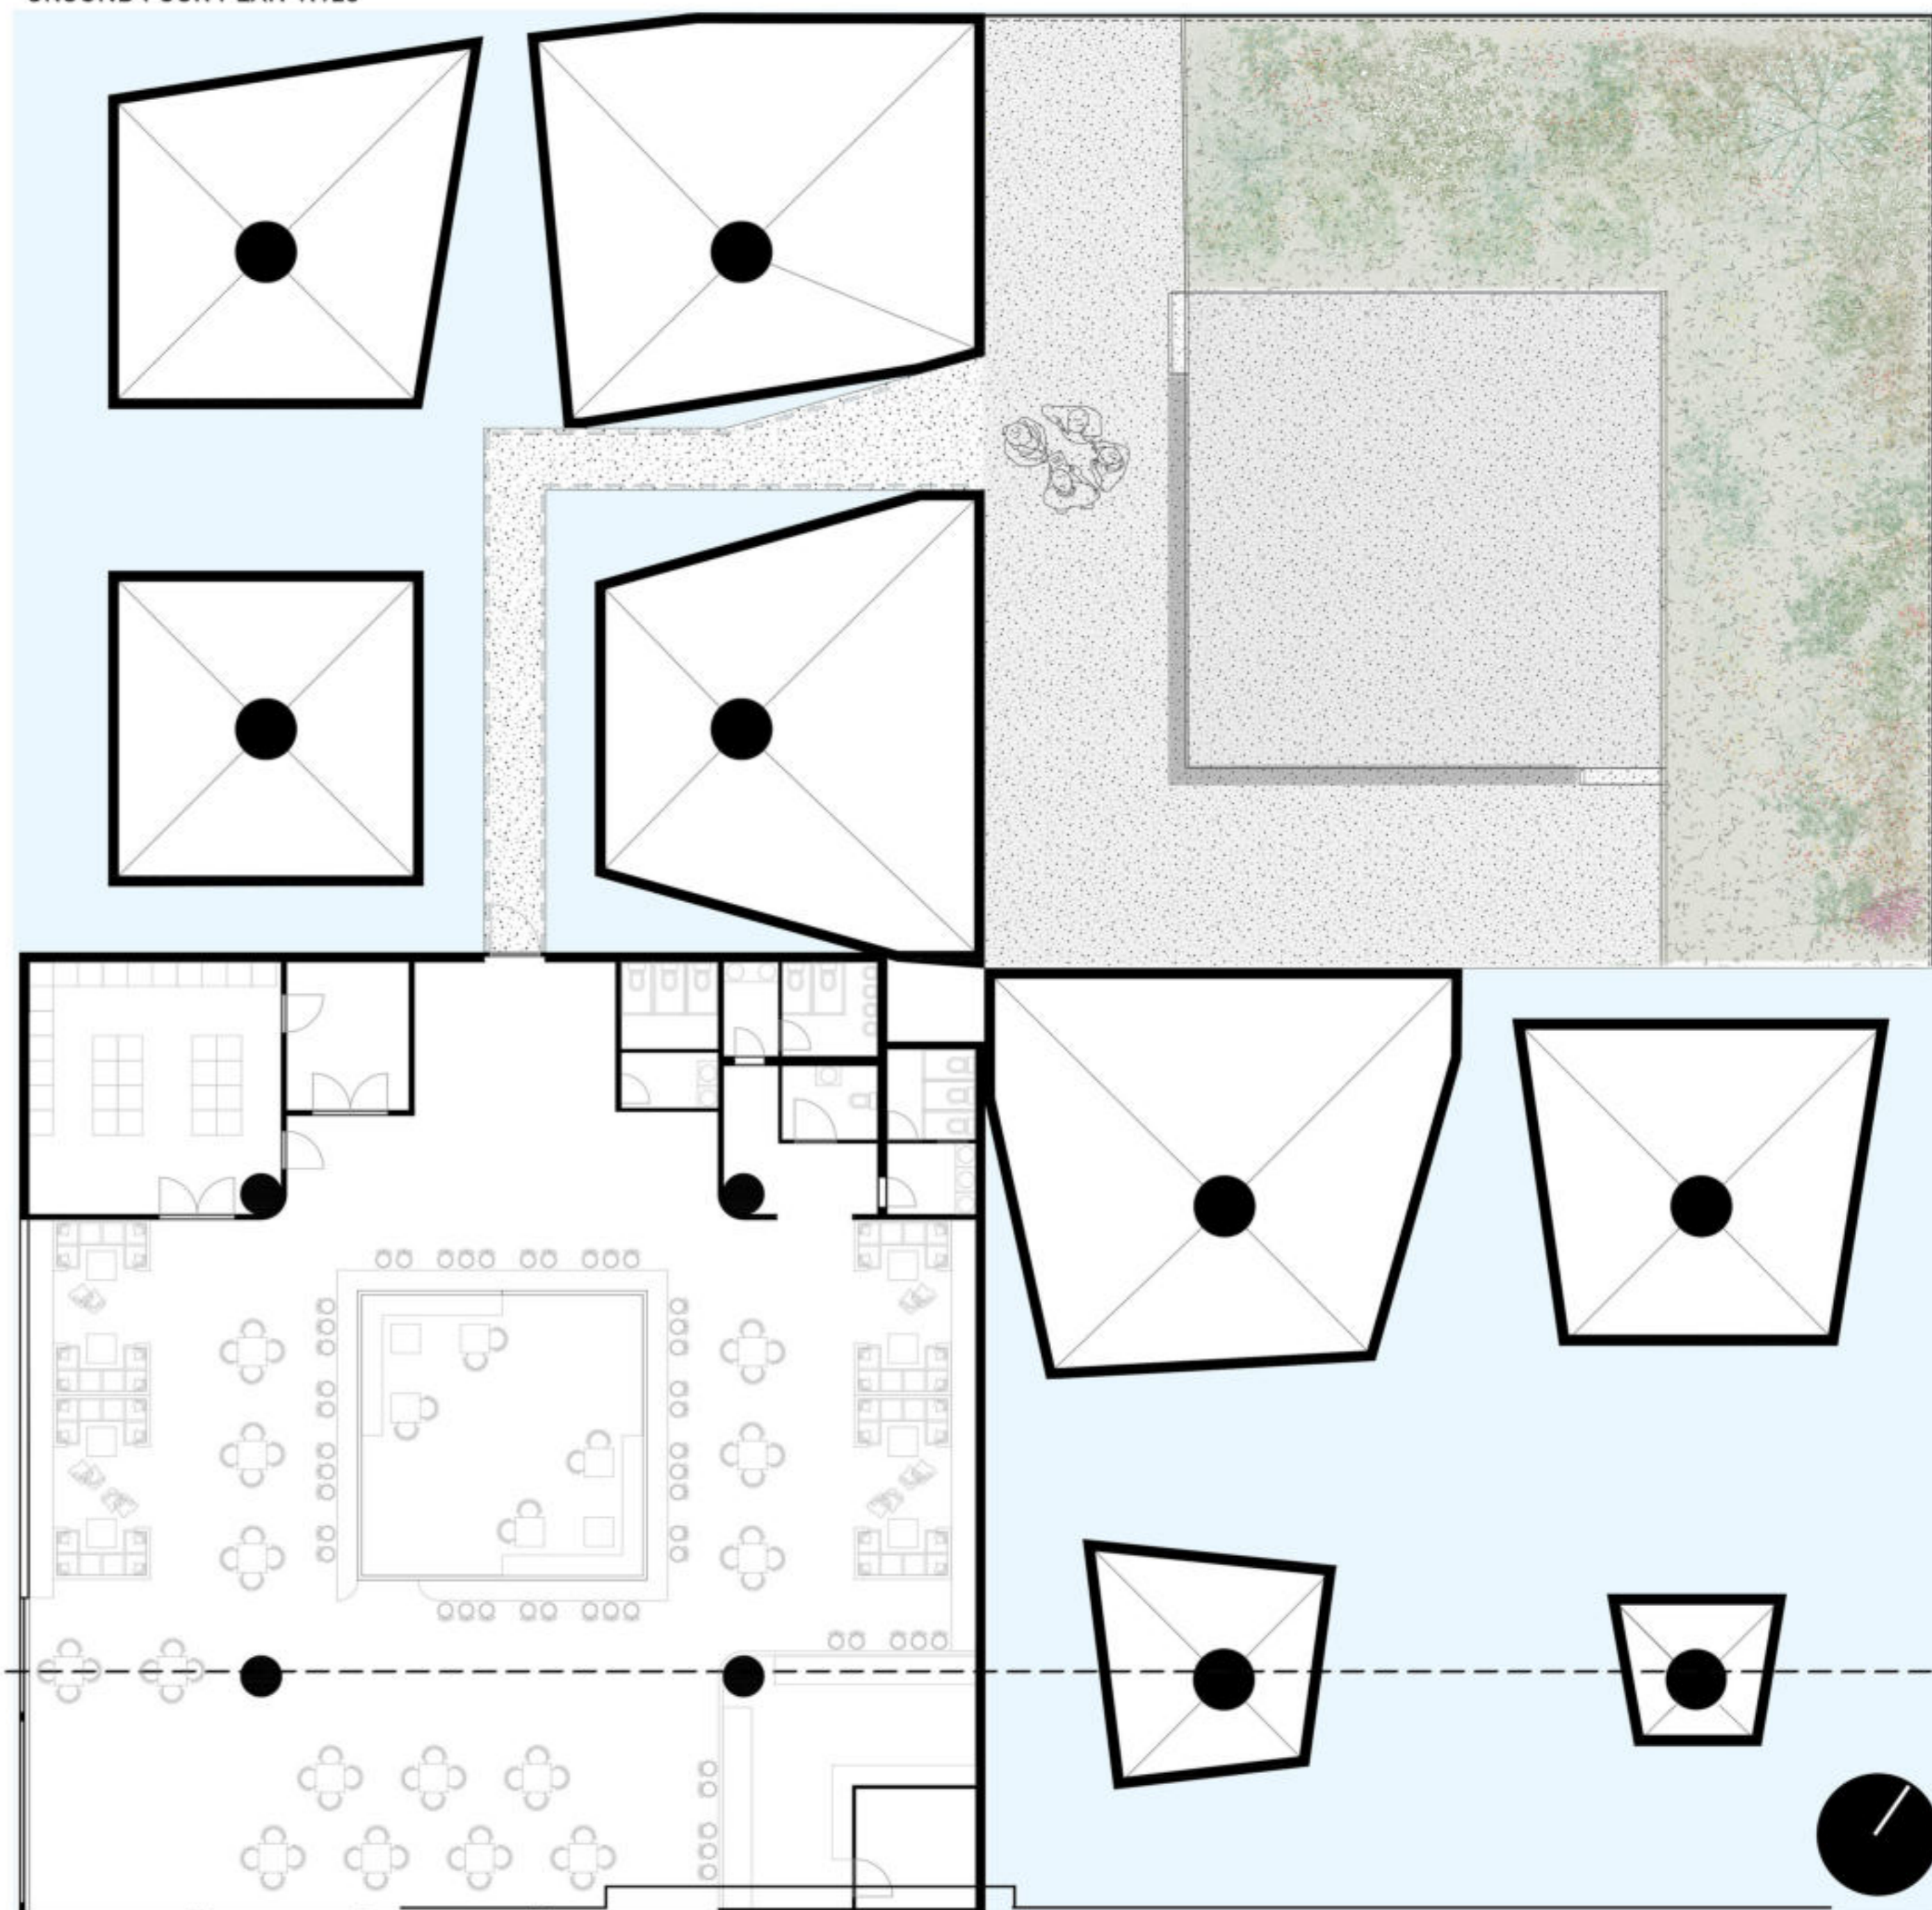

MAIN SPONSOR



METAVVERSE PARTNER



MEDIA PARTNER



SPONSOR



PATROCINATO DA

